



Area d'intervento




BookCrossing







# Pianta piano tipo Scala 1:100


1. Modulo 45. 2. Modulo 60. 3. Modulo 90.

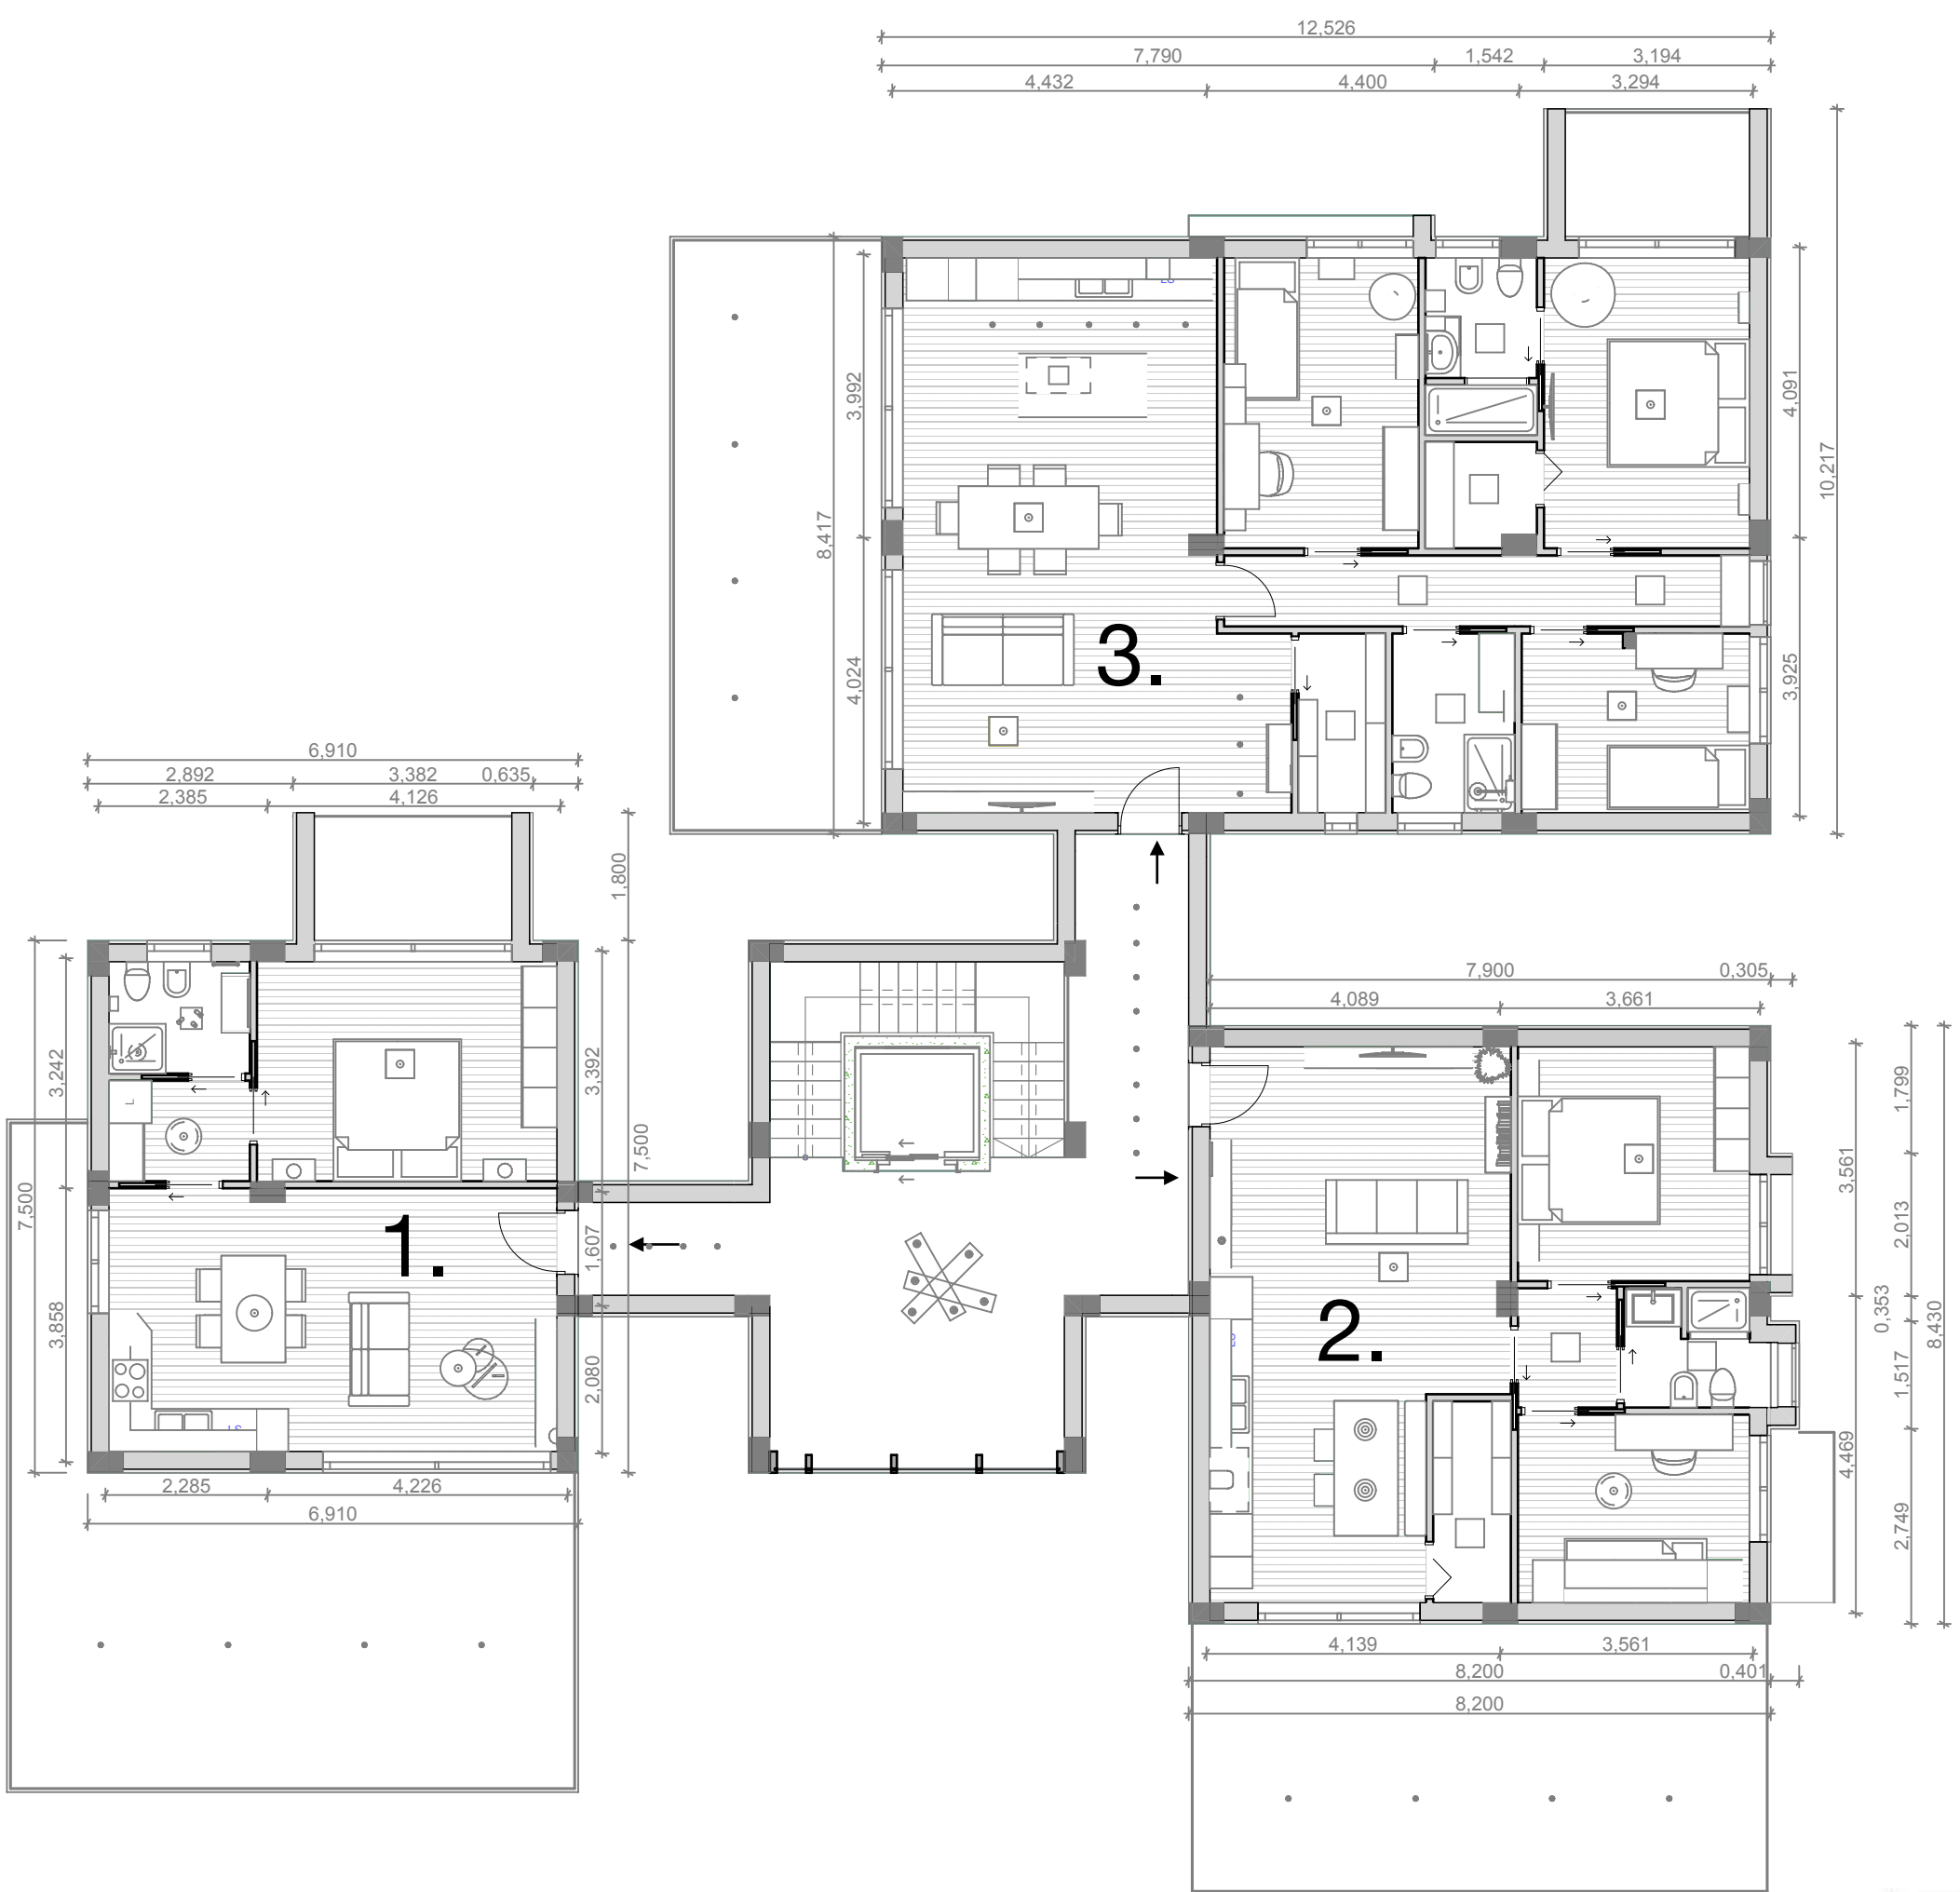

## 1. Modulo 45

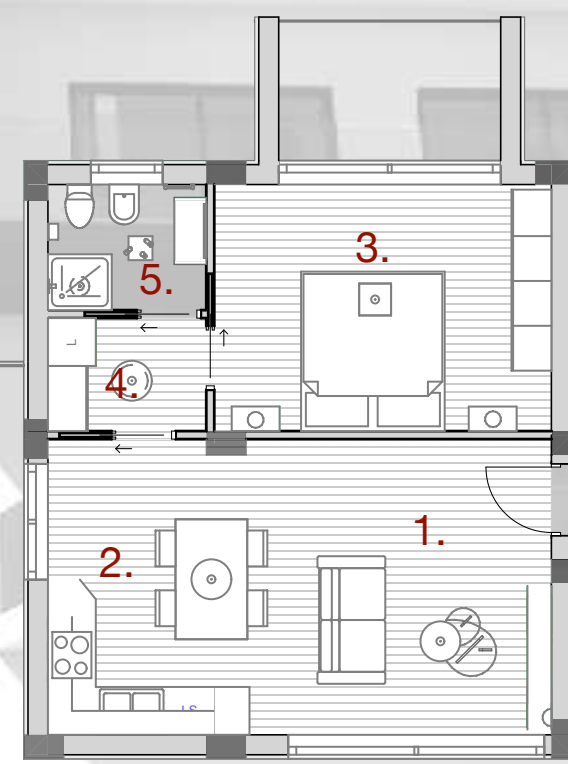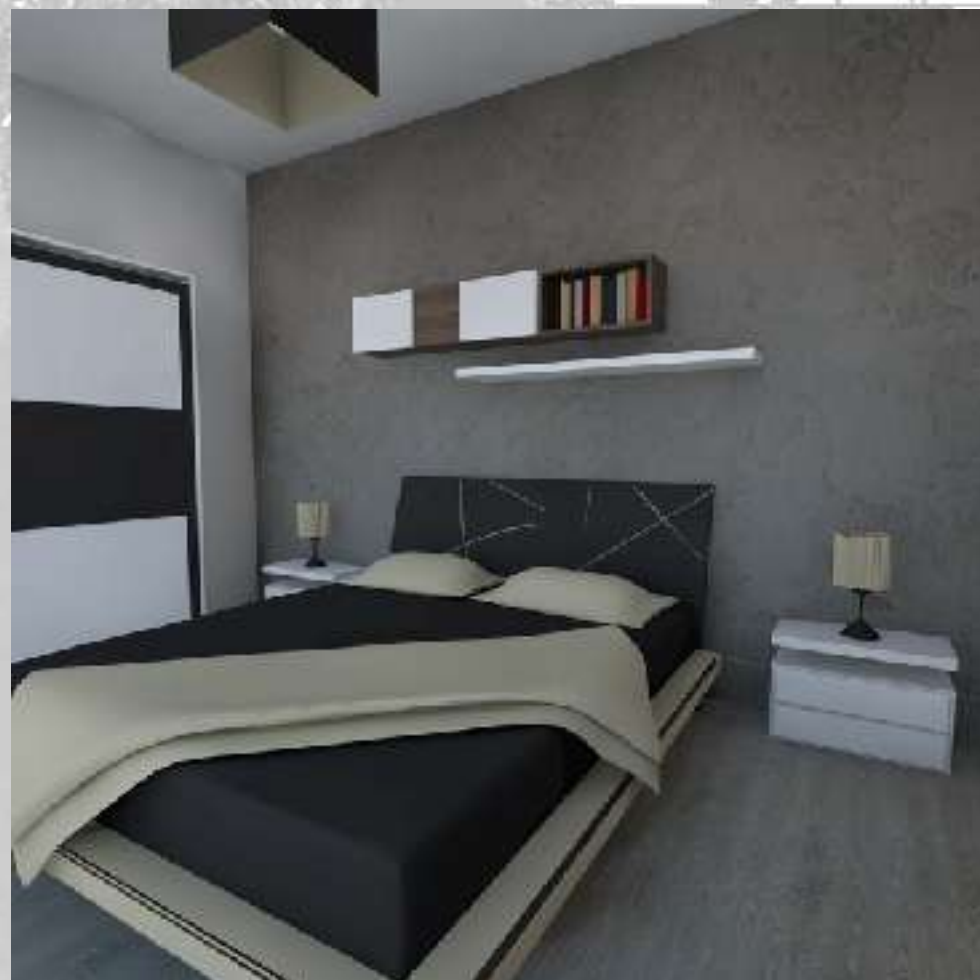

- 1. Living
- 2. Cucina
- 3. Letto padronale
- 4. Lavanderia
- 5. Bagno

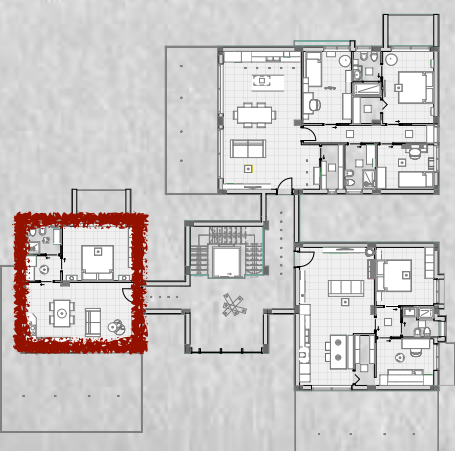



# Pianta roof garden Scala 1:100

- 1. Palestra
- 2. Area relax
- 3. Sala cinema

